



SDD 8D19 Driveway and Sidewalk Ramps Type Z

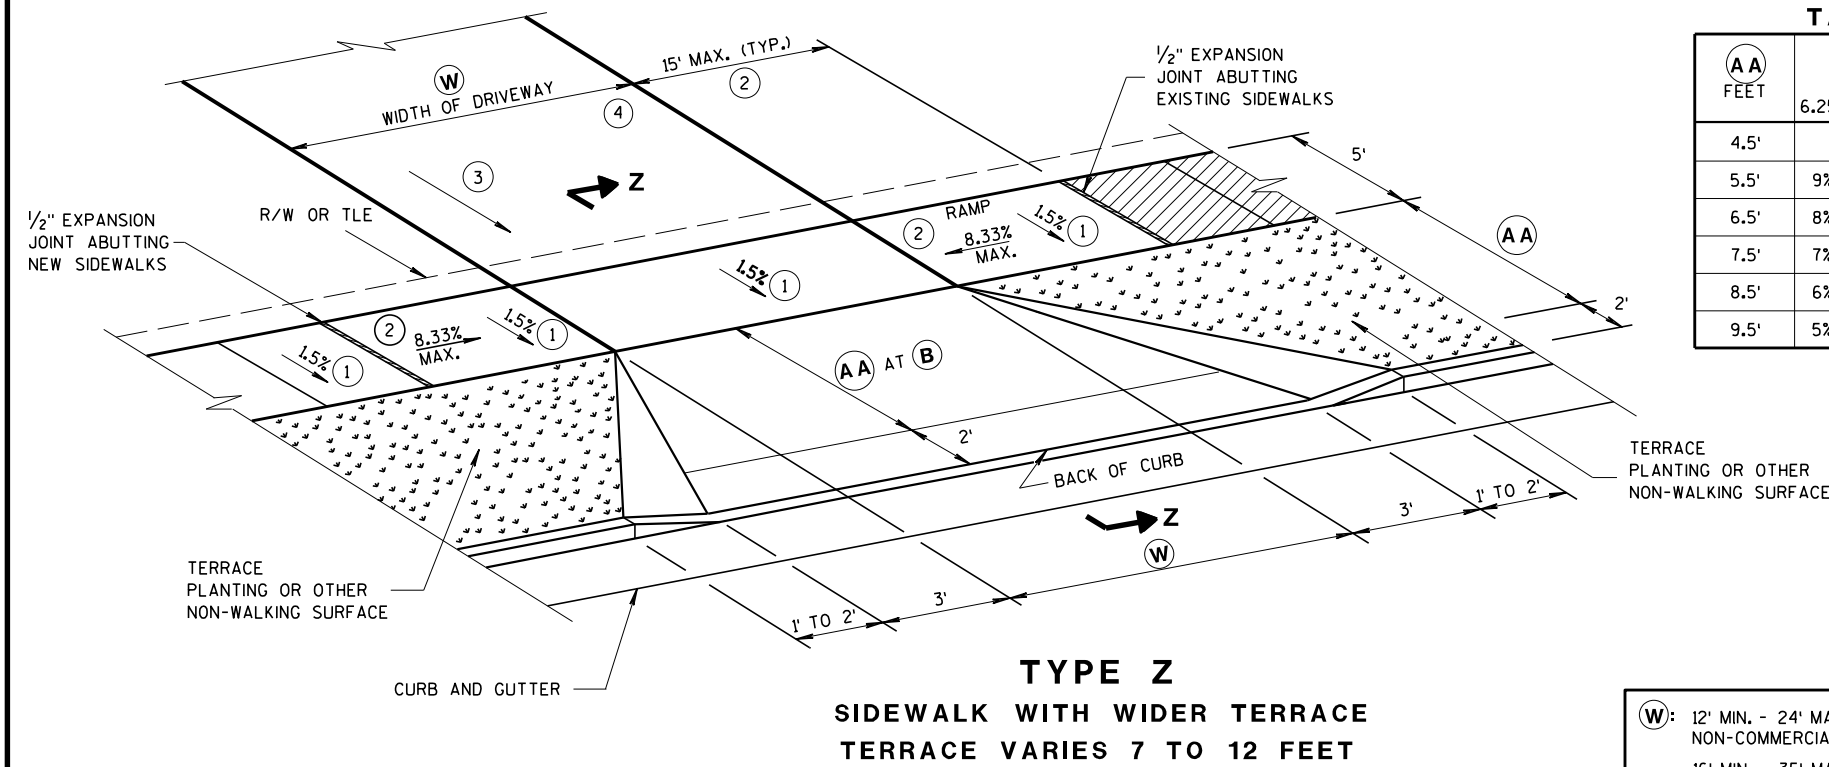


TABLE Z

AA FEET	B %	B %
4.5'	6.25% GUTTER	4% GUTTER
5.5'	11.5%	9% TO 11.5%
6.5'	9% TO 11.5%	8% TO 11.5%
7.5'	8% TO 11.5%	6% TO 11.5%
8.5'	7% TO 11.5%	6% TO 11.5%
9.5'	6% TO 11.5%	5% TO 11.5%
	5% TO 11.5%	4% TO 11.5%

GENERAL NOTES


PROVIDE CONSTRUCTION JOINTS ALONG THE CENTER OF THE CONCRETE FOR DRIVEWAYS UNDER 20 FEET IN WIDTH AND AT THE THIRD POINTS OVER 20 FEET IN WIDTH.

(W) IS SHOWN ON PLAN AND PROFILE SHEETS.

OFFSETS, ELEVATIONS, AND PERCENT GRADE ARE SHOWN ON THE CROSS SECTIONS.


- CONSTRUCTION TOLERANCE OF 0.5% ± FOR SIDEWALK CROSS SLOPE. THE SIDEWALK CROSS SLOPE SHALL NOT EXCEED 2%.
- THE SIDEWALK RAMP MAXIMUM RUNNING SLOPE SHALL NOT REQUIRE THE RAMP LENGTH TO EXCEED 15 FEET TO AVOID CHASING THE SLOPE INDEFINITELY WHEN CONNECTING TO STEEP GRADES. WHEN APPLYING THE 15 FOOT MAXIMUM LENGTH, THE RUNNING SLOPE OF THE SIDEWALK SHALL BE AS FLAT AS FEASIBLE AND NOT EXCEED THE LONGITUDINAL GRADE OF THE ROADWAY.
- DRIVEWAY SLOPES: DESIRABLE MAXIMUM**
10.5% UP AWAY FROM SIDEWALK (SAG)
8.5% DOWN AWAY FROM SIDEWALK (CREST)
ABSOLUTE MAXIMUM 15% FOR BOTH CREST AND SAG
- DRIVEWAY TYPES**
 - 6-INCH CONCRETE DRIVEWAY PAVEMENT OVER 6-INCH BASE AGGREGATE
 - 2-INCH TO 3-INCH ASPHALTIC SURFACE OVER 6-INCH BASE AGGREGATE
 - 6-INCH BASE AGGREGATE (MAY BE INCREASED FOR CLAY SUBGRADES)

(W): 12' MIN. - 24' MAX. RESIDENTIAL AND NON-COMMERCIAL (PE & FE)
16' MIN. - 35' MAX. COMMERCIAL (CE)

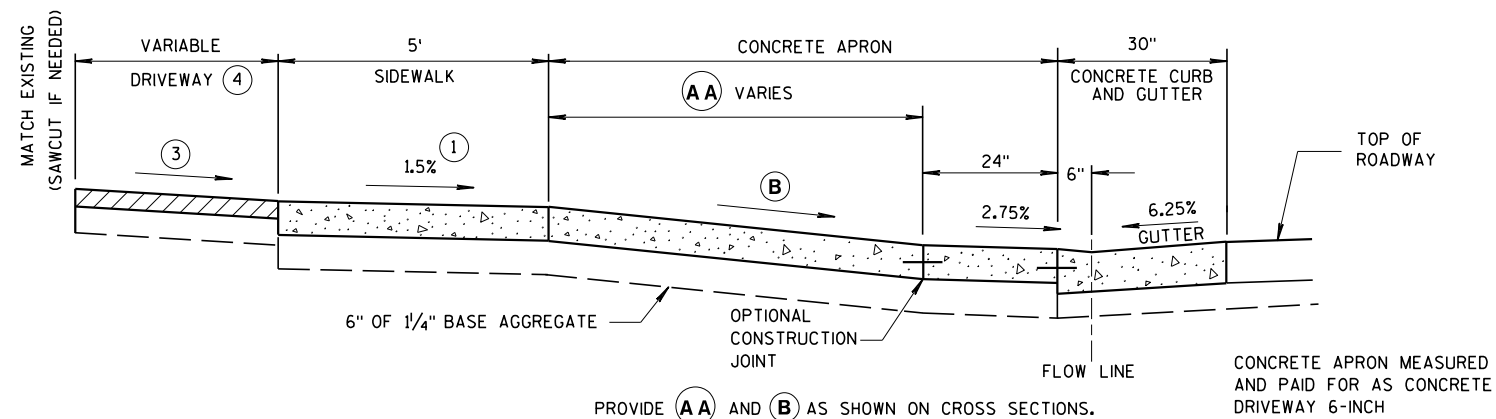

NOTE: SIDEWALK MAY BE DEPRESSED IN DRIVEWAY AREAS FOR B VALUES NOT SHOWN IN TABLE Z.
SIDEWALK WITHIN THE LIMITS OF THE DRIVEWAY PAID FOR AS CONCRETE DRIVEWAY 6-INCH.
SEPARATE PAYMENT FOR BASE AGGREGATE WILL BE MADE.

SECTION Z-Z DRIVEWAY DETAIL WITH CONCRETE CURB & GUTTER (URBAN AND SUBURBAN)

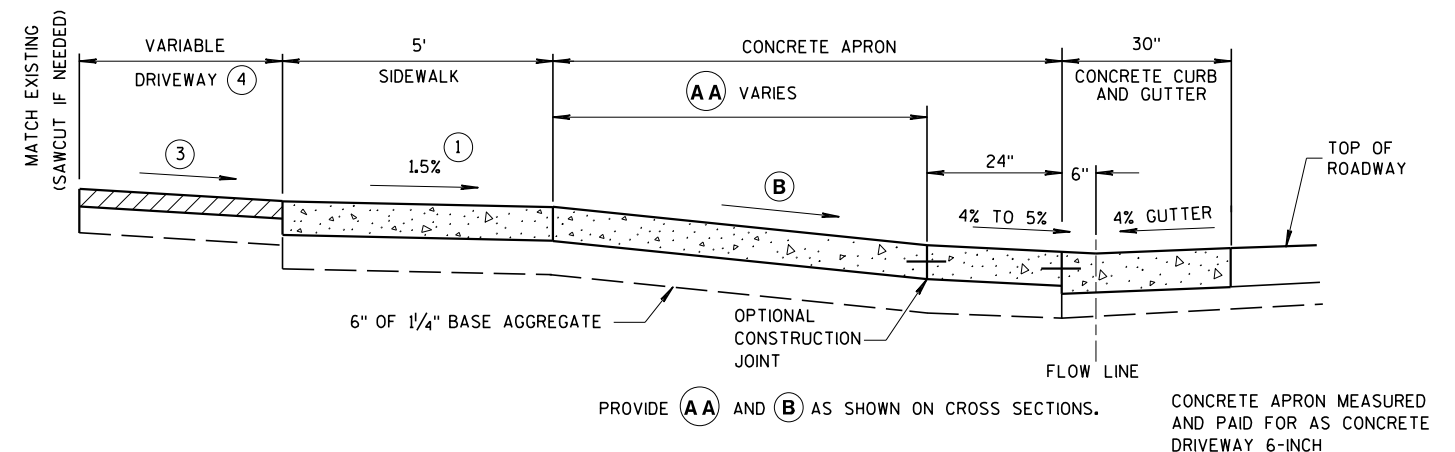

DRIVEWAY AND SIDEWALK RAMP TYPE Z

STATE OF WISCONSIN
DEPARTMENT OF TRANSPORTATION

APPROVED
March 2018 /S/ Rodney Taylor
DATE ROADWAY STANDARDS DEVELOPMENT
FHWA UNIT SUPERVISOR

NOT TO SCALE

*Driveway and Sidewalk Ramps Type Z***References:**

Guide for the Geometric Design of Driveways, NCHRP Report 659, Transportation Research Board
[FDM 11-20-10](#) Driveways

Bid items associated with this drawing:

<u>ITEM NUMBER</u>	<u>DESCRIPTION</u>	<u>UNIT</u>
305.0120	Base Aggregate Dense 1 ¼-inch	Ton
416.0160	Concrete Driveway 6-inch	SY
416.0260	HES Concrete Driveway 6-inch	SY
602.0405	Concrete Sidewalk 4-inch	SF

Standardized Special Provisions associated with this drawing:

<u>STSP NUMBER</u>	<u>TITLE</u>
NONE	

Other SDDs associated with this drawing:

SDD 8D18	Driveway and Sidewalk Ramps Types X & Y
SDD 8D20	Driveways with Curb and Gutter Returns

Design Notes:

Sidewalk within the limits of the driveway shall be measured and paid for as Concrete Driveway 6-inch.
Comply with ADA and PROWAG requirements for sidewalk cross slopes (1.5 percent for WIsDOT projects).
Comply with ADA and PROWAG 8.33 percent maximum sidewalk ramp profiles when tying existing and proposed sidewalks into driveways.
Label driveway widths and locations on the Plan and Profile Sheets.
Label elevations, offsets and percent grades on Cross Sections.

Contact Person:

Mark Zander (608) 267-7327